


* FIBER MESH CONCRETE IS PERMITTED. HOWEVER, IT IS NOT PERMITTED TO SUBSTITUTE FOR THE WIRE MESH.

* ALL REINFORCEMENT MUST HAVE A MINIMUM OF 1 1/2" CONCRETE COVER.

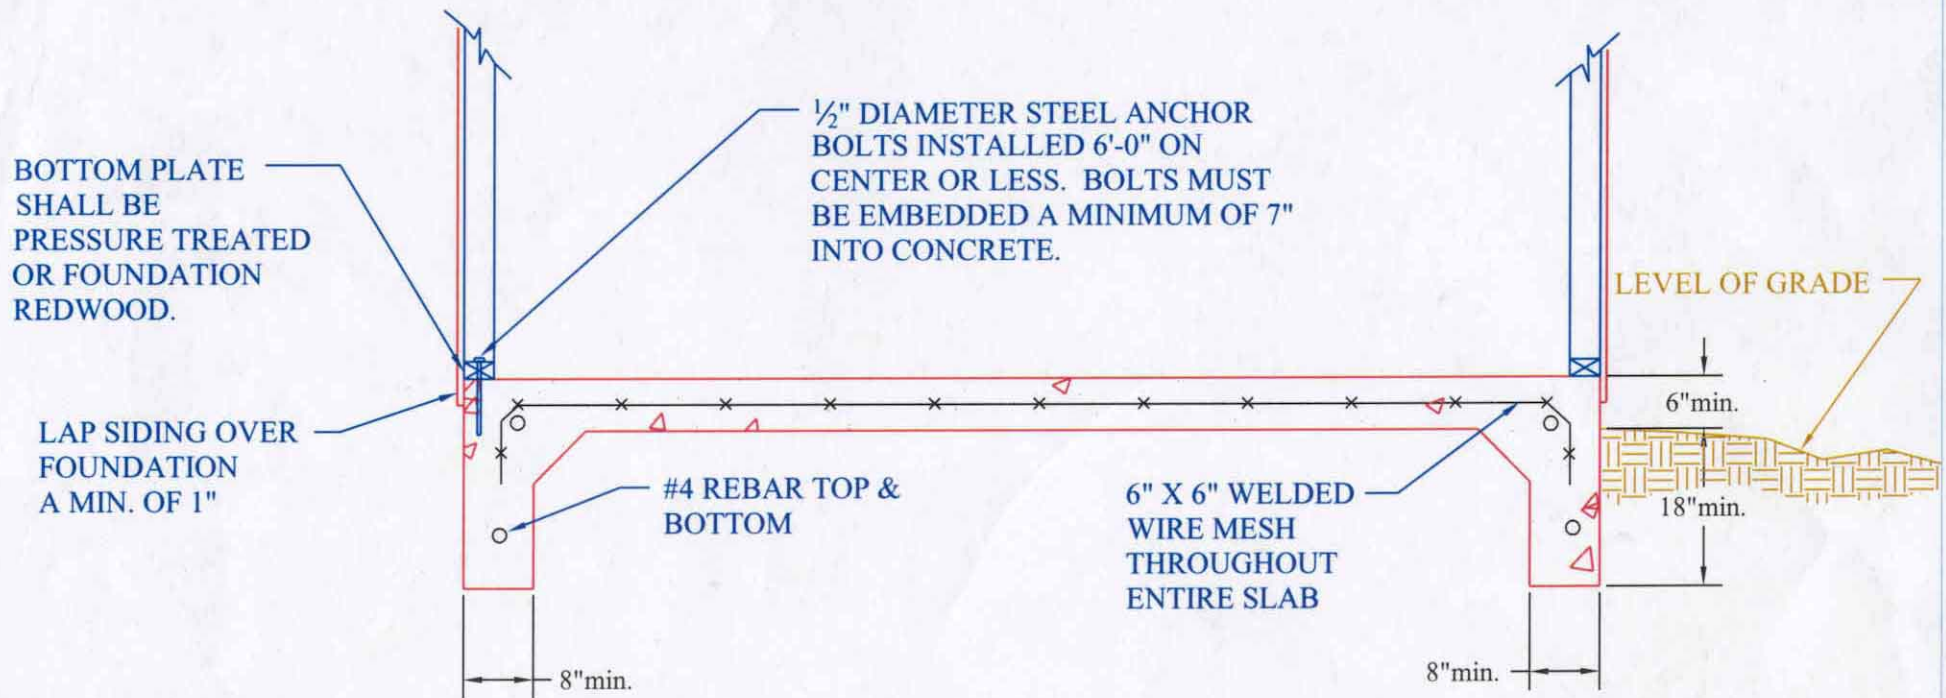

Monolithic Slab Detail